


C:\MOODY GARDENS\_CD\_PHASE 3\_SUITES\_furniture\plan.rvt  
4/29/2013 7:11:59 PM

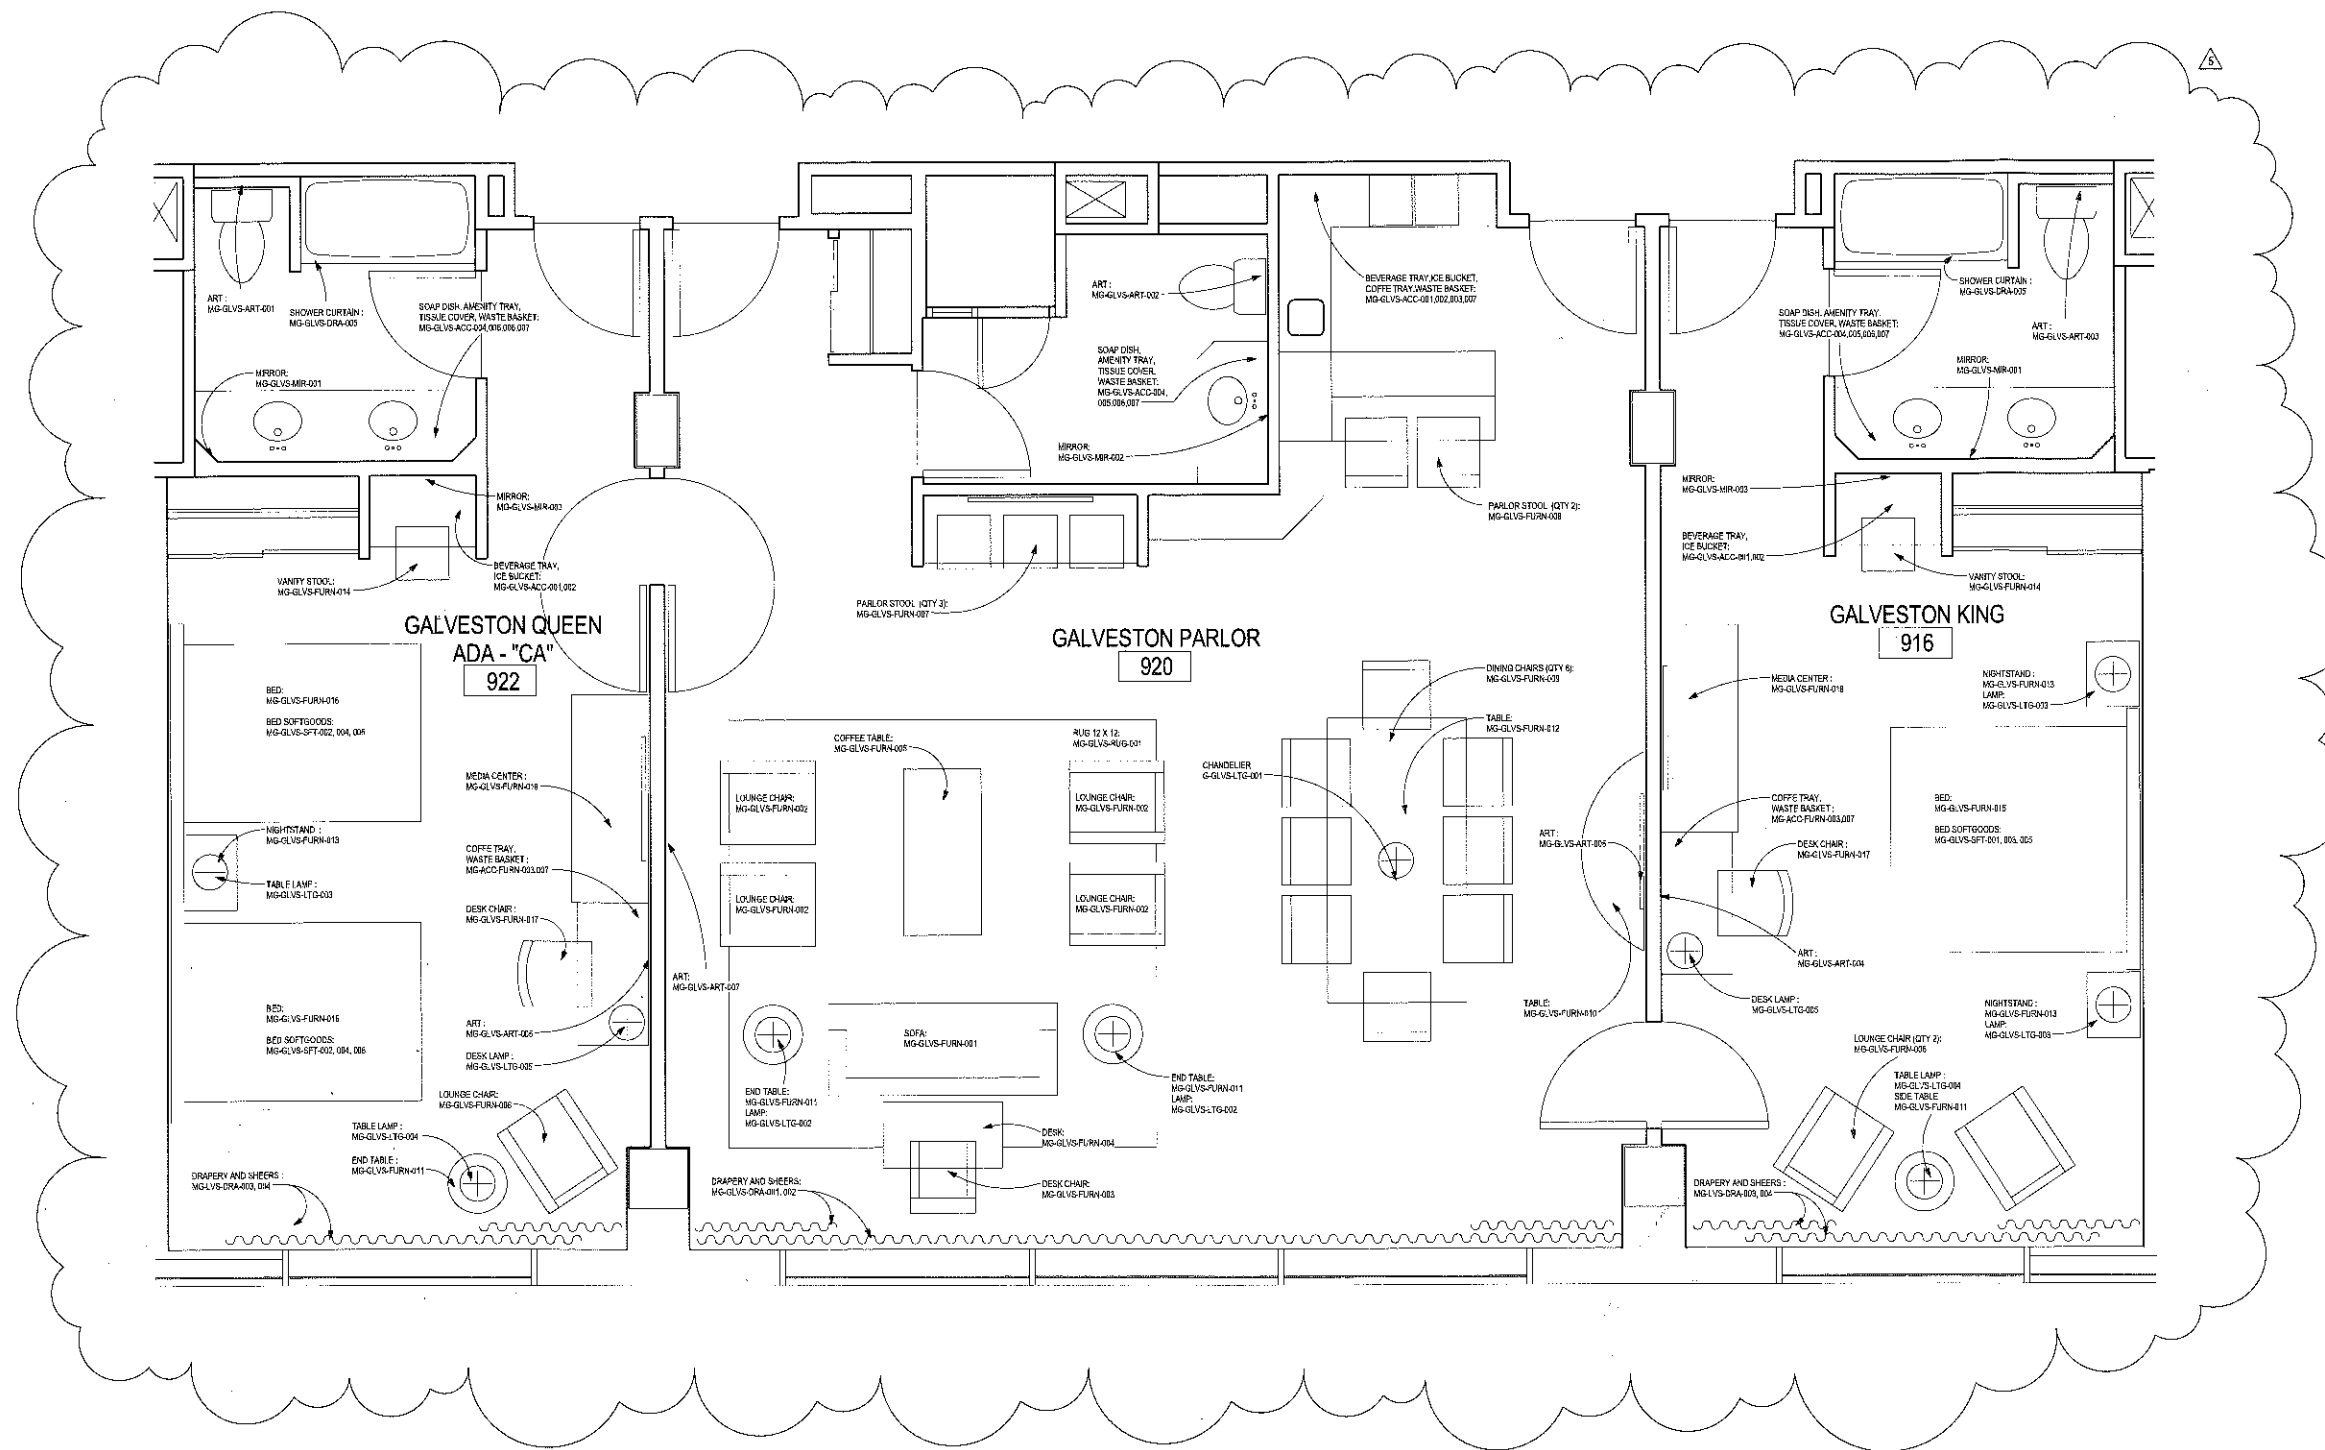

No.	Date	Description
01	09-28-2012	ISSUE FOR REVISION 1
02	10-25-2012	ISSUE FOR REVISION 2
03	04-30-2013	ISSUE FOR REVISION 3

# MORRIS ARCHITECTS

1001 Fannin Street, Suite 200 | Houston, TX 77002 USA  
Phone 713.622.1188 | Fax 713.622.7021  
www.morrisarchitects.com



**Project Team**  
**OWNER**  
 MOODY GARDENS  
 7 HOPE BLVD.  
 GALVESTON, TX 77558  
 (409) 745-5864 PHONE  
**ARCHITECT**  
 MORRIS ARCHITECTS  
 1001 FANNIN STREET, SUITE 200  
 HOUSTON, TX 77002  
 (713) 622-1188 PHONE  
**MEP ENGINEERS**  
 CHP & ASSOCIATES  
 7800 WOODWAY DR, SUITE 400  
 HOUSTON, TX 77053  
 (713) 977-3400 PHONE  
**CONTRACTOR**  
 GILBANE  
 1321 LAMAR STREET, SUITE 1170  
 HOUSTON, TX 77002  
 (713) 259-1673 PHONE



PLAN NORTH

Project Number  
201114-000  
 Drawing Name  
LEVEL 9 - GALVESTON FURNITURE PLAN

Scale: 1/2" = 1'-0"  
 Drawing Number  
IA-1.99.11